

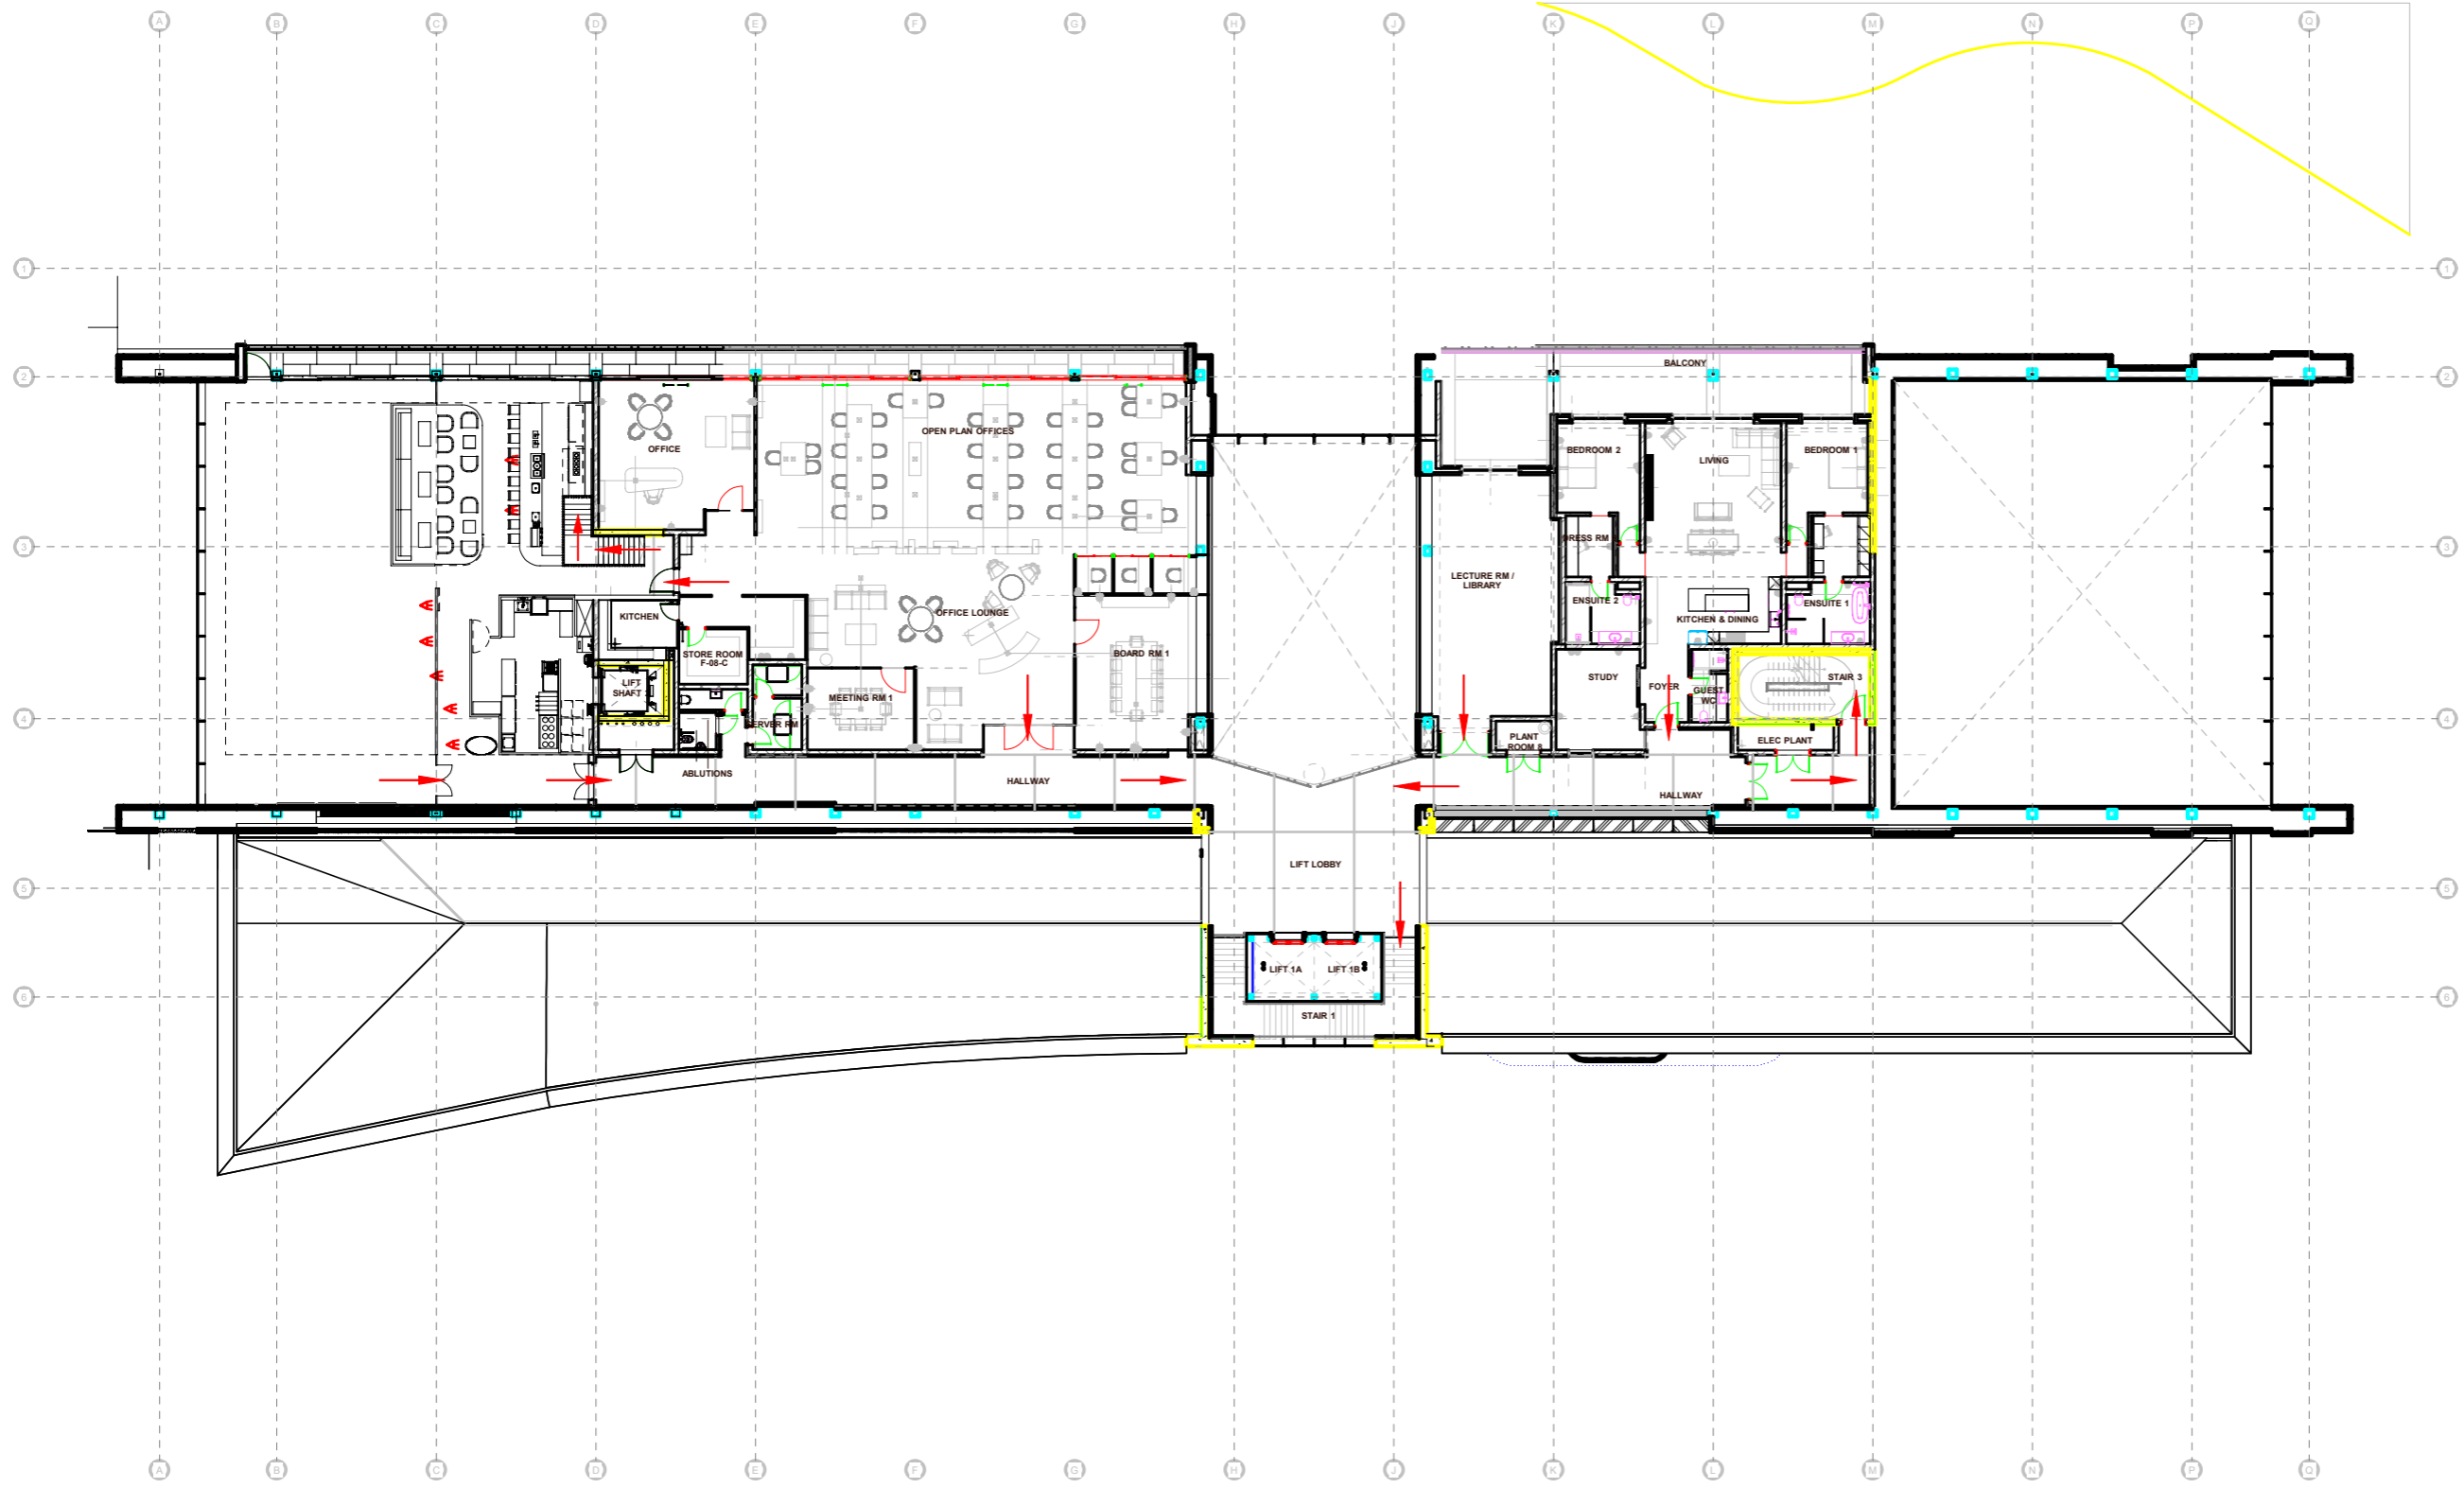


Drawing Status	
0 PRELIMINARY	24/6/16
01 REVISED ARCHITECT'S LAYOUT: REV S	27/11/17

 

NORVAL FOUNDATION ART GALLERY  
FIRST FLOOR  
LEVEL 4

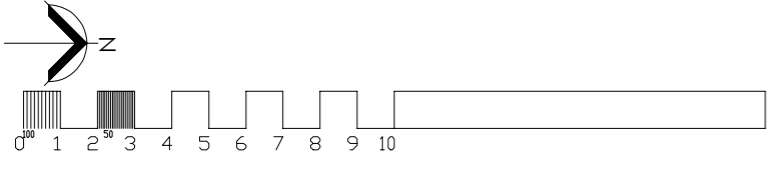

CLIENT

ARCHITECTS



dhk architects (Pty) Ltd  
6th floor, de waterkant centre  
9 somerset road, cape town  
tel: +27 (0) 21 421 6803  
fax: +27 (0) 21 421 0670  
email: architects@dhk.co.za  
reg no: 1998/020807/07

ELECTRONIC ENGINEERS



DELPORT, DU PREEZ  
EN MEDWERKERS AND ASSOCIATES  
RAADGEWENDE INGENIEURS  
CONSULTING ENGINEERS  
Kunene Street 1255 / Street  
Harfield, Portofino  
Athlone P.O. Box 11474  
Haltia LD 9028  
SOUTH AFRICA Tel: (012) 342 6603/3  
Fax: (012) 342 6647  
e-mail: peter@delportdupreez.co.za

PROJECT

NORVAL FOUNDATION  
ART GALLERY

FIRST FLOOR  
LEVEL 4

DRAWING

LEVEL 4  
EMERGENCY EXIT

DATE	DATE	SCALE	SCALE	DESIGNER	DRAWN
JUNE 2016		1:200(A)		G GROBLER	
DATE	DATE	DESIGN	CHECKED	APPROVED	
		SAUERBEN	GROBLER		
DESIGN ENGINEER APPROVAL - ONTWERP/ENGINIEUR GOEDKEURING		DATE	DATE		
PROJECT ENGINEER APPROVAL - PROEKT/ENGINIEUR GOEDKEURING		DATE	DATE		
P DU PREEZ		DATE	DATE		
© 2016 Delportdupreez (Pty) Ltd		DATE	DATE		
CONSULTANT TEK. NR. CONSULTANT DRW. NO.		ARCHITECT'S DRWG. NO.			
0/473 - 6724 EM		FF Setting Out Plan 6 110333 01-23-004			

DRAWING SHEET CUT LINE